


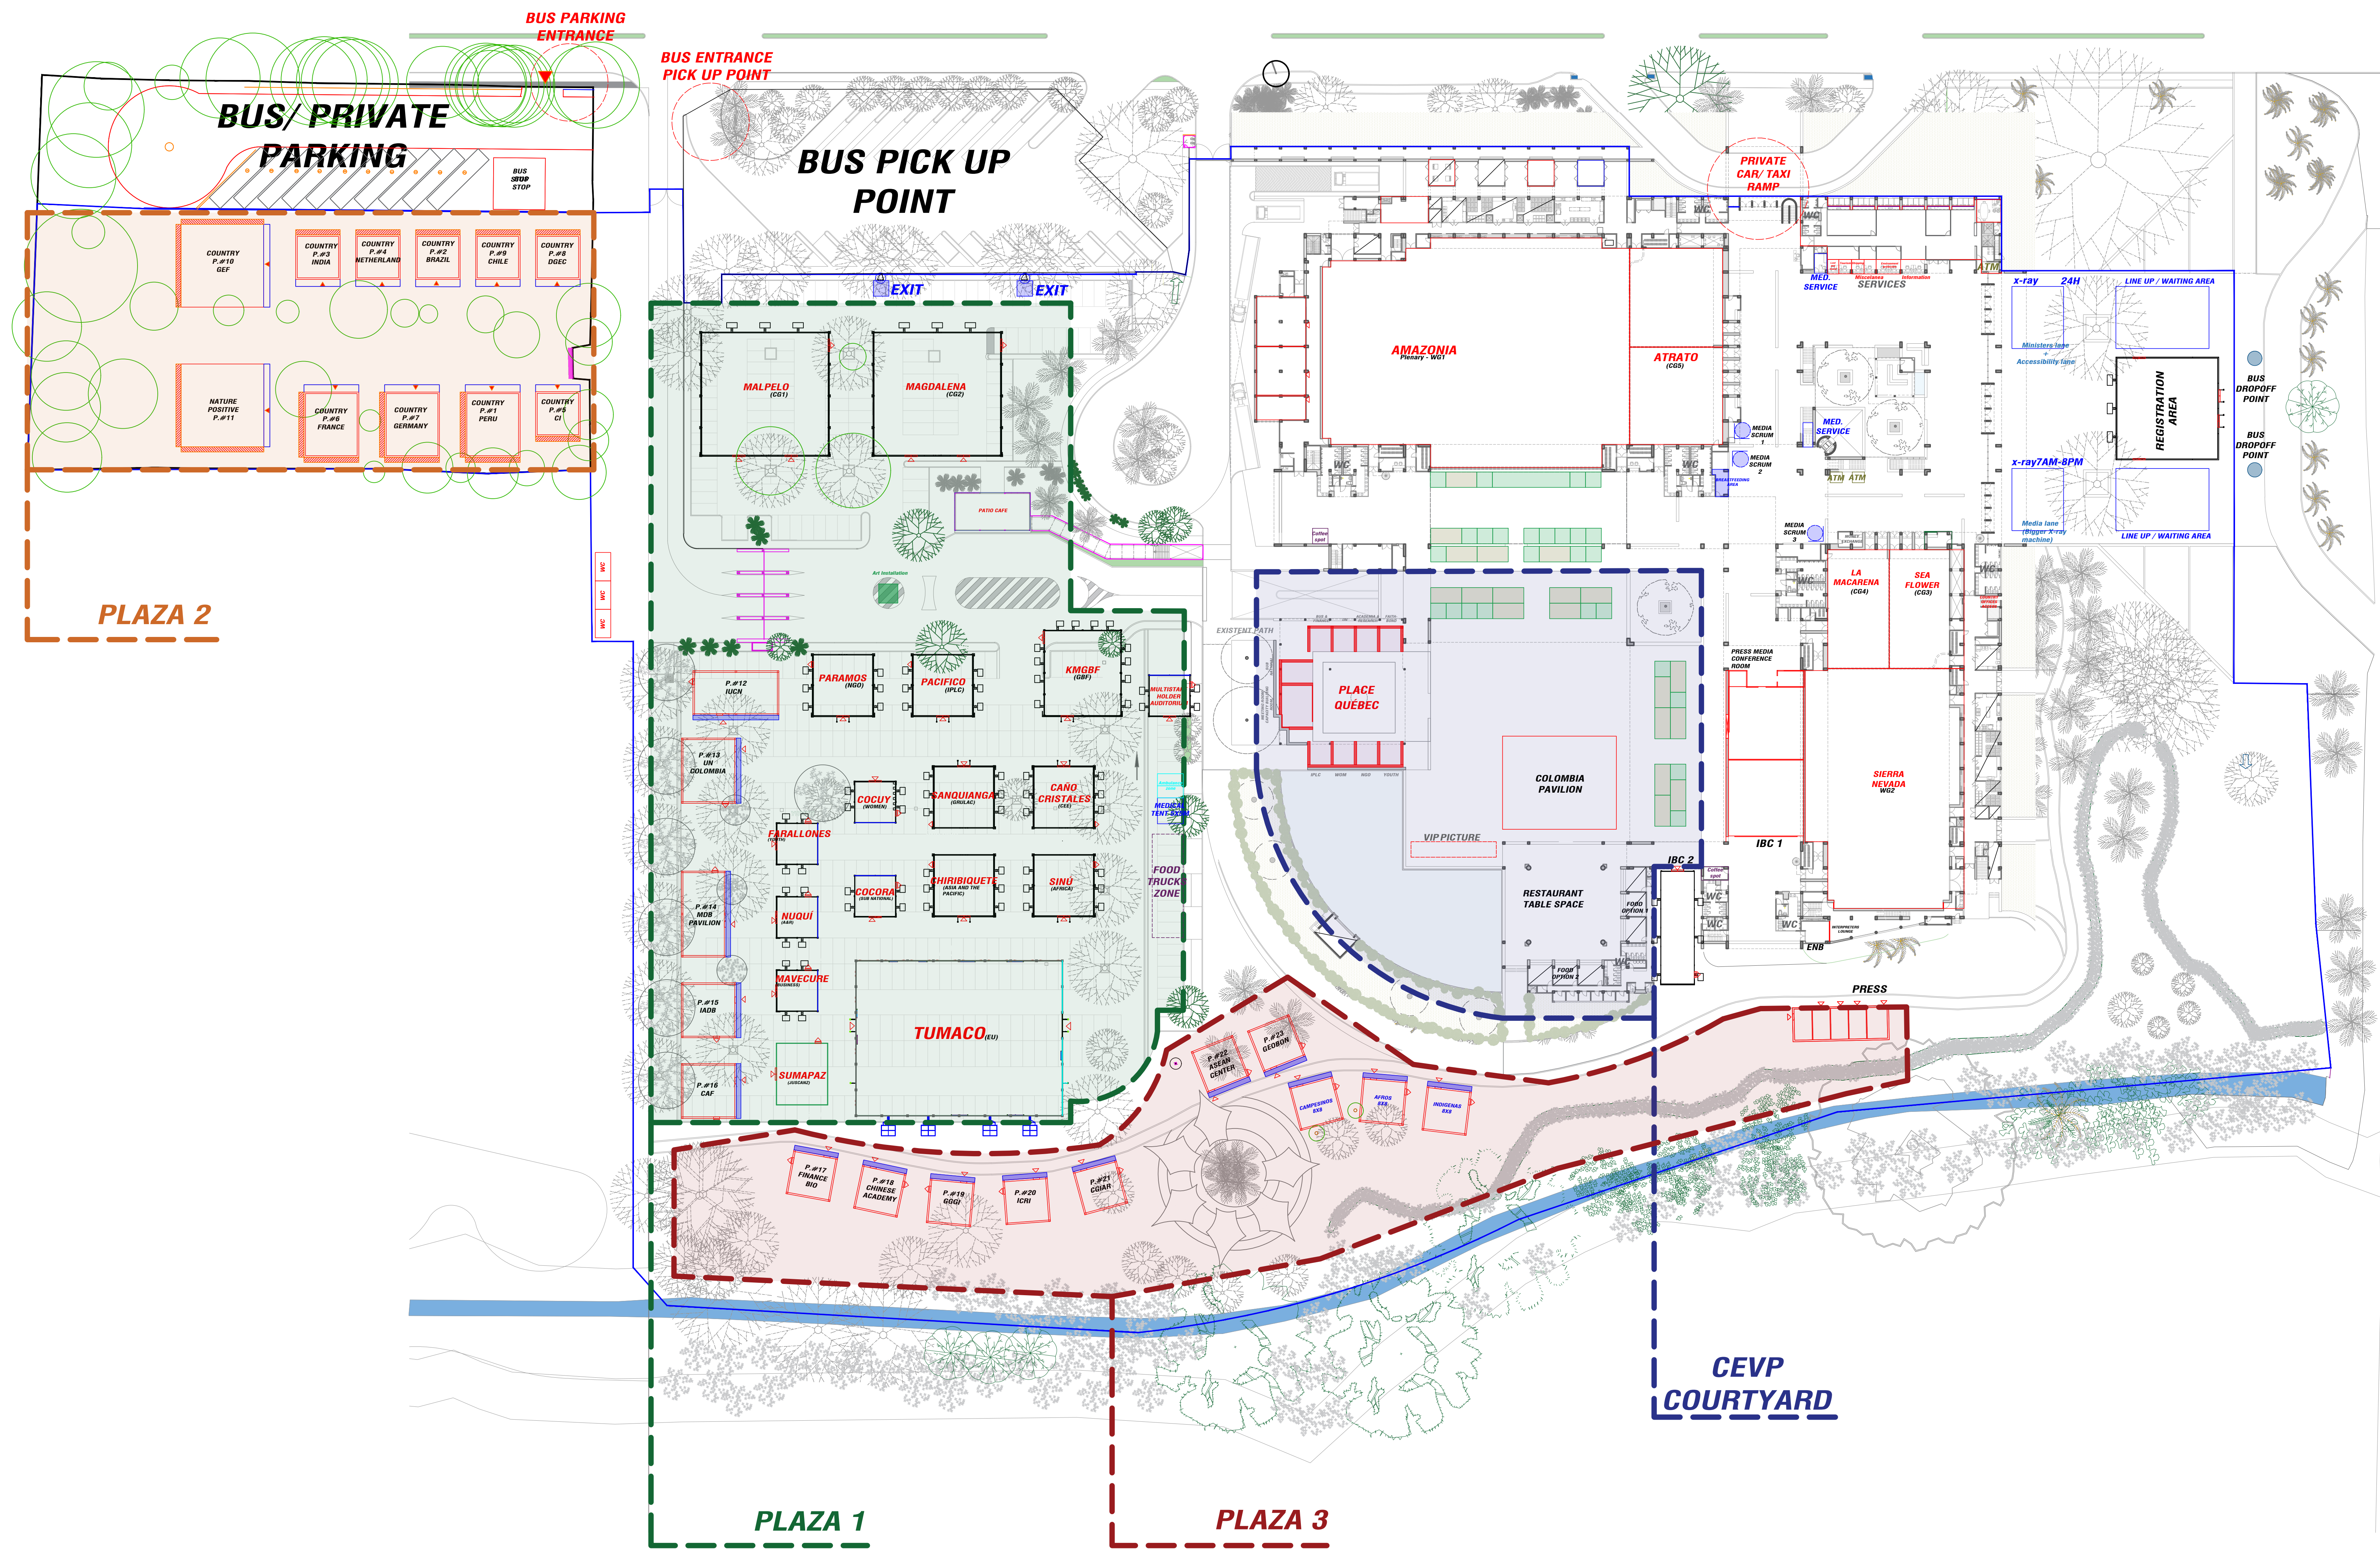


VIA YUMBO - CALI

VIA CALI - YUMBO (Calle 15)



COP Name	Colombian Name	Location
PLENARY	AMAZONIA	CEVP Ground Floor
WG2	SIERRA NEVADA	CEVP Ground Floor
CG3	SAEAFLOWER	CEVP Ground Floor
CG4	LA MACARENA	CEVP Ground Floor
CG5 / Reception Hall	ATRATO	CEVP Ground Floor
CBD Management Offices		CEVP Ground Floor
CBD Staff Offices		CEVP Ground Floor
PRESS CONFERENCE ROOM	PRESS CONFERENCE ROOM	CEVP Court Yard
IBC 1 / 2	IBC 1 / 2	CEVP Court Yard
Colombia Pavilion	Colombia Pavilion	CEVP Court Yard
Exhibitions	Exhibitions	CEVP Court Yard
Place Quebec	Place Quebec	CEVP Court Yard
MR1	MR1	CEVP Second Floor
MR2	MR2	CEVP Second Floor
MR3	MR3	CEVP Second Floor
BUDGET ROOM	BUDGET ROOM	CEVP Second Floor
BUREAU ROOM	BUREAU ROOM	CEVP Second Floor
GOV of Colombia Offices		CEVP Second Floor
VIP 1	VIP 1	CEVP Second Floor
VIP 2	VIP 2	CEVP Second Floor
VIP 3	VIP 3	CEVP Second Floor
VIP 4	VIP 4	CEVP Second Floor
BL 1	BL 1	CEVP Second Floor
BL 2	BL 2	CEVP Second Floor
BL 3	BL 3	CEVP Second Floor
BL 4	BL 4	CEVP Second Floor
CG1	MALPELO	Plaza 1
CG2	MAGDALENA	Plaza 1
ACTION ZONE	ACTION ZONE	Plaza 1
GBF PAVILLION	GBF PAVILLION	Plaza 1
IPLC	PACIFICO	Plaza 1
NGO	PARAMOS	Plaza 1
CEE	CANO CRISTALES	Plaza 1
GRULAC	SANQUIANGA	Plaza 1
AFRICA	SINU	Plaza 1
ASIA	CHIRIBIQUETE	Plaza 1
EU	TUMACO	Plaza 1
WOMEN	COCUY	Plaza 1
YOUTH	FARALLONES	Plaza 1
SUBNATIONAL	COCORA	Plaza 1
A&R	NUQUI	Plaza 1
BUSINESS	MAVECURE	Plaza 1
JUSCANZ	SUMAPAZ	Plaza 1
Commercial Pavilions	GEF	Plaza 2

Commercial Pavilions	Mature Positive	Plaza 2
Commercial Pavilions	France	Plaza 2
Commercial Pavilions	Germany	Plaza 2
Commercial Pavilions	India	Plaza 2
Commercial Pavilions	Netherland	Plaza 2
Commercial Pavilions	Brazil	Plaza 2
Commercial Pavilions	Chile	Plaza 2
Commercial Pavilions	Peru	Plaza 2
Commercial Pavilions	Conservation International	Plaza 2
Commercial Pavilions	European Commission	Plaza 2
Commercial Pavilions	IUCN	Plaza 1
Commercial Pavilions	UN-Colombia	Plaza 1
Commercial Pavilions	MDB	Plaza 1
Commercial Pavilions	IADB	Plaza 1
Commercial Pavilions	CAF	Plaza 1
Commercial Pavilions	Finance BIO	Plaza 3
Commercial Pavilions	Chinese Academy	Plaza 3
Commercial Pavilions	GGGI	Plaza 3
Commercial Pavilions	ICRI	Plaza 3
Commercial Pavilions	CGIAR	Plaza 3
Commercial Pavilions	ASEAN Center	Plaza 3
Commercial Pavilions	GEOBON	Plaza 3
Commercial Pavilions	Campesinos	Plaza 3
Commercial Pavilions	Afros	Plaza 3
Commercial Pavilions	Indigenas	Plaza 3

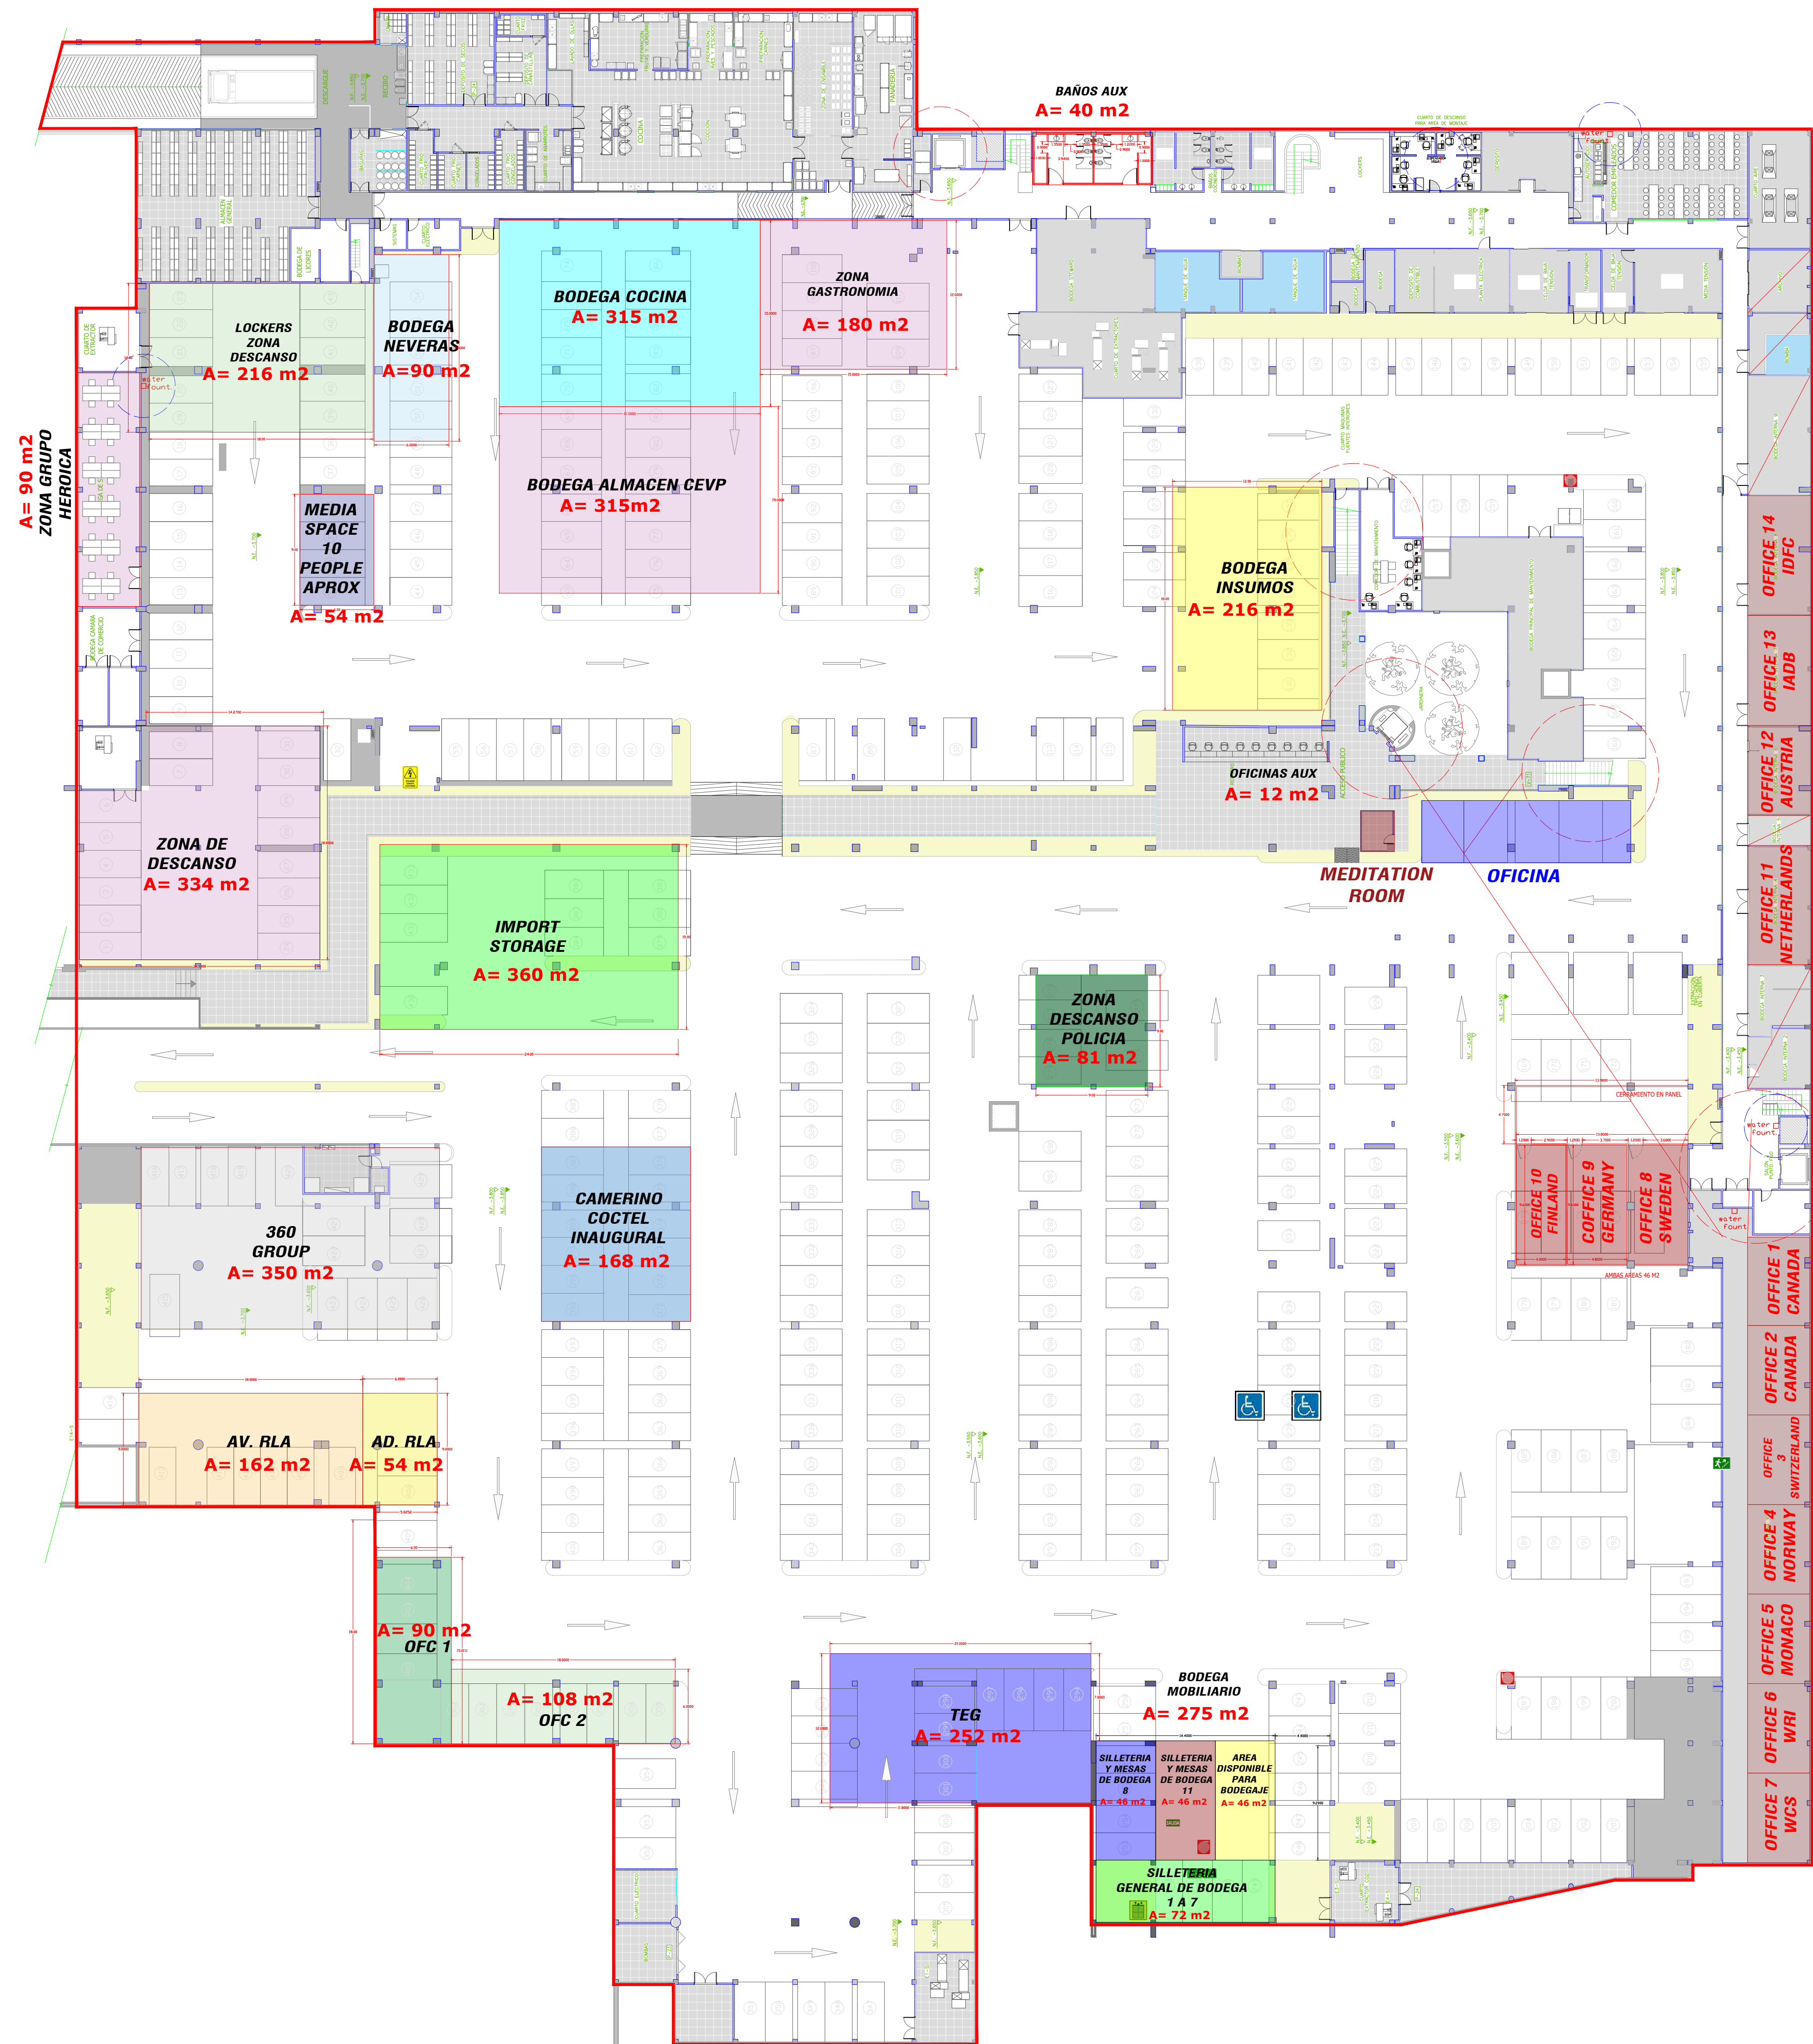

A10 PLANTA SOTANO

ESCALA 1:250

FIRMA DE ARQUITECTURA
Calle 10 oeste # 3 - 42
Barrio Santa Rita
Cel. (57) 316 - 472 - 6402
Cali - Colombia - Sur América

PROYECTO
CDP16

UBICACIÓN
CEVP
ESCALA
1:275
FECHA
30/09/2024

CONTIENE
GENERAL PLAN
BASEMENT